

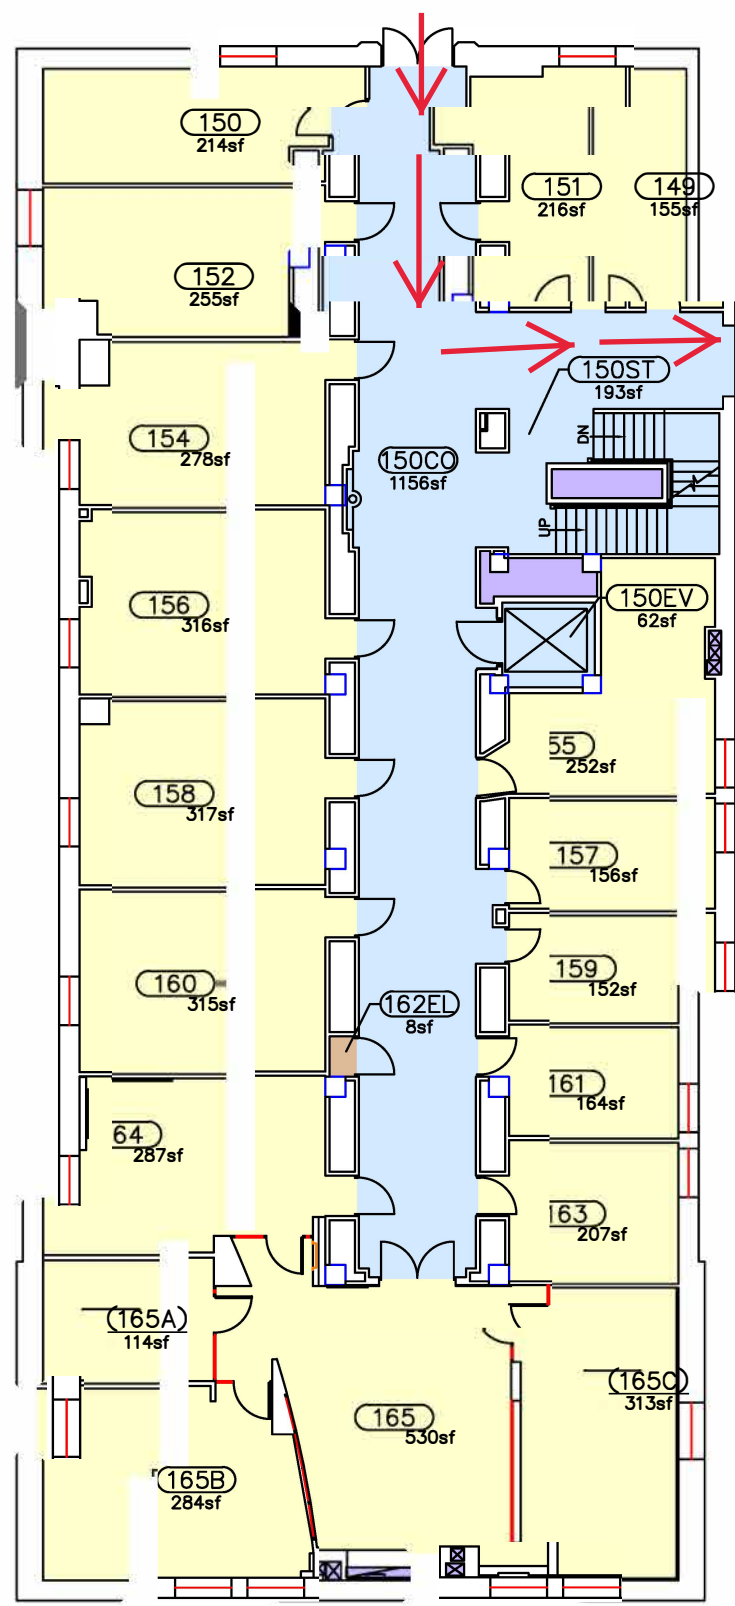


ENTRANCE

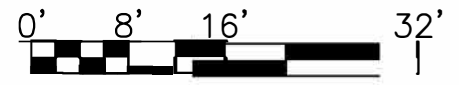

CAD LAYER REPORT		
	AREA	QTY
Assignable Space	4,525	18
Circulation	1,411	3
Support Space	8	1
Vertical Penetrations	64	9
TOTAL:	6,008	31
Floor Gross:	7,191	

EXIT VIA BRIDGE ANNEX

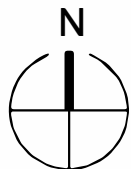

**CAD LAYER REPORT
033W - WEST BRIDGE
FIRST FLOOR**

