


**EXIT TO WEST BRIDGE**

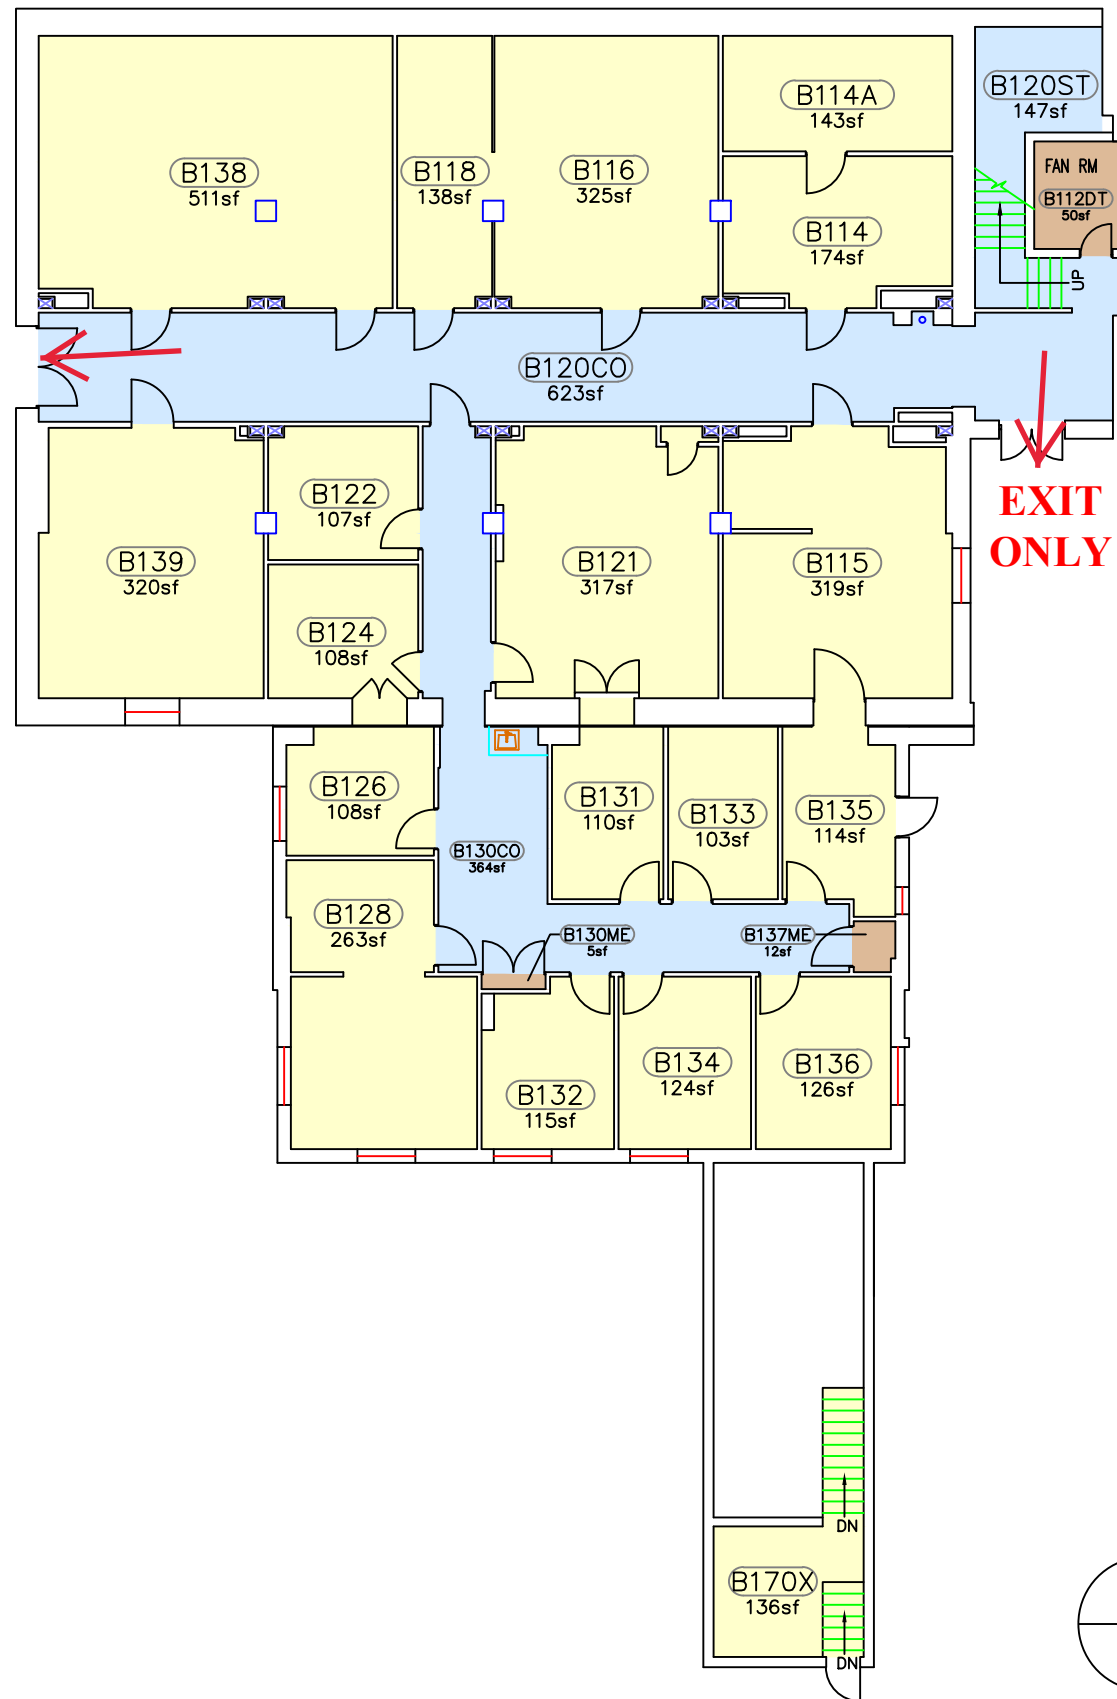

**EXIT ONLY**

CAD LAYER REPORT		
	AREA	QTY
Assignables Space	3,661	19
Circulation	1,134	3
Support Space	67	3
TOTAL:	4,862	25
FLOOR GROSS:	5,968	

# CAD LAYER REPORT

## 034 - BRIDGE ANNEX

### Floor B1 (BASEMENT)

